
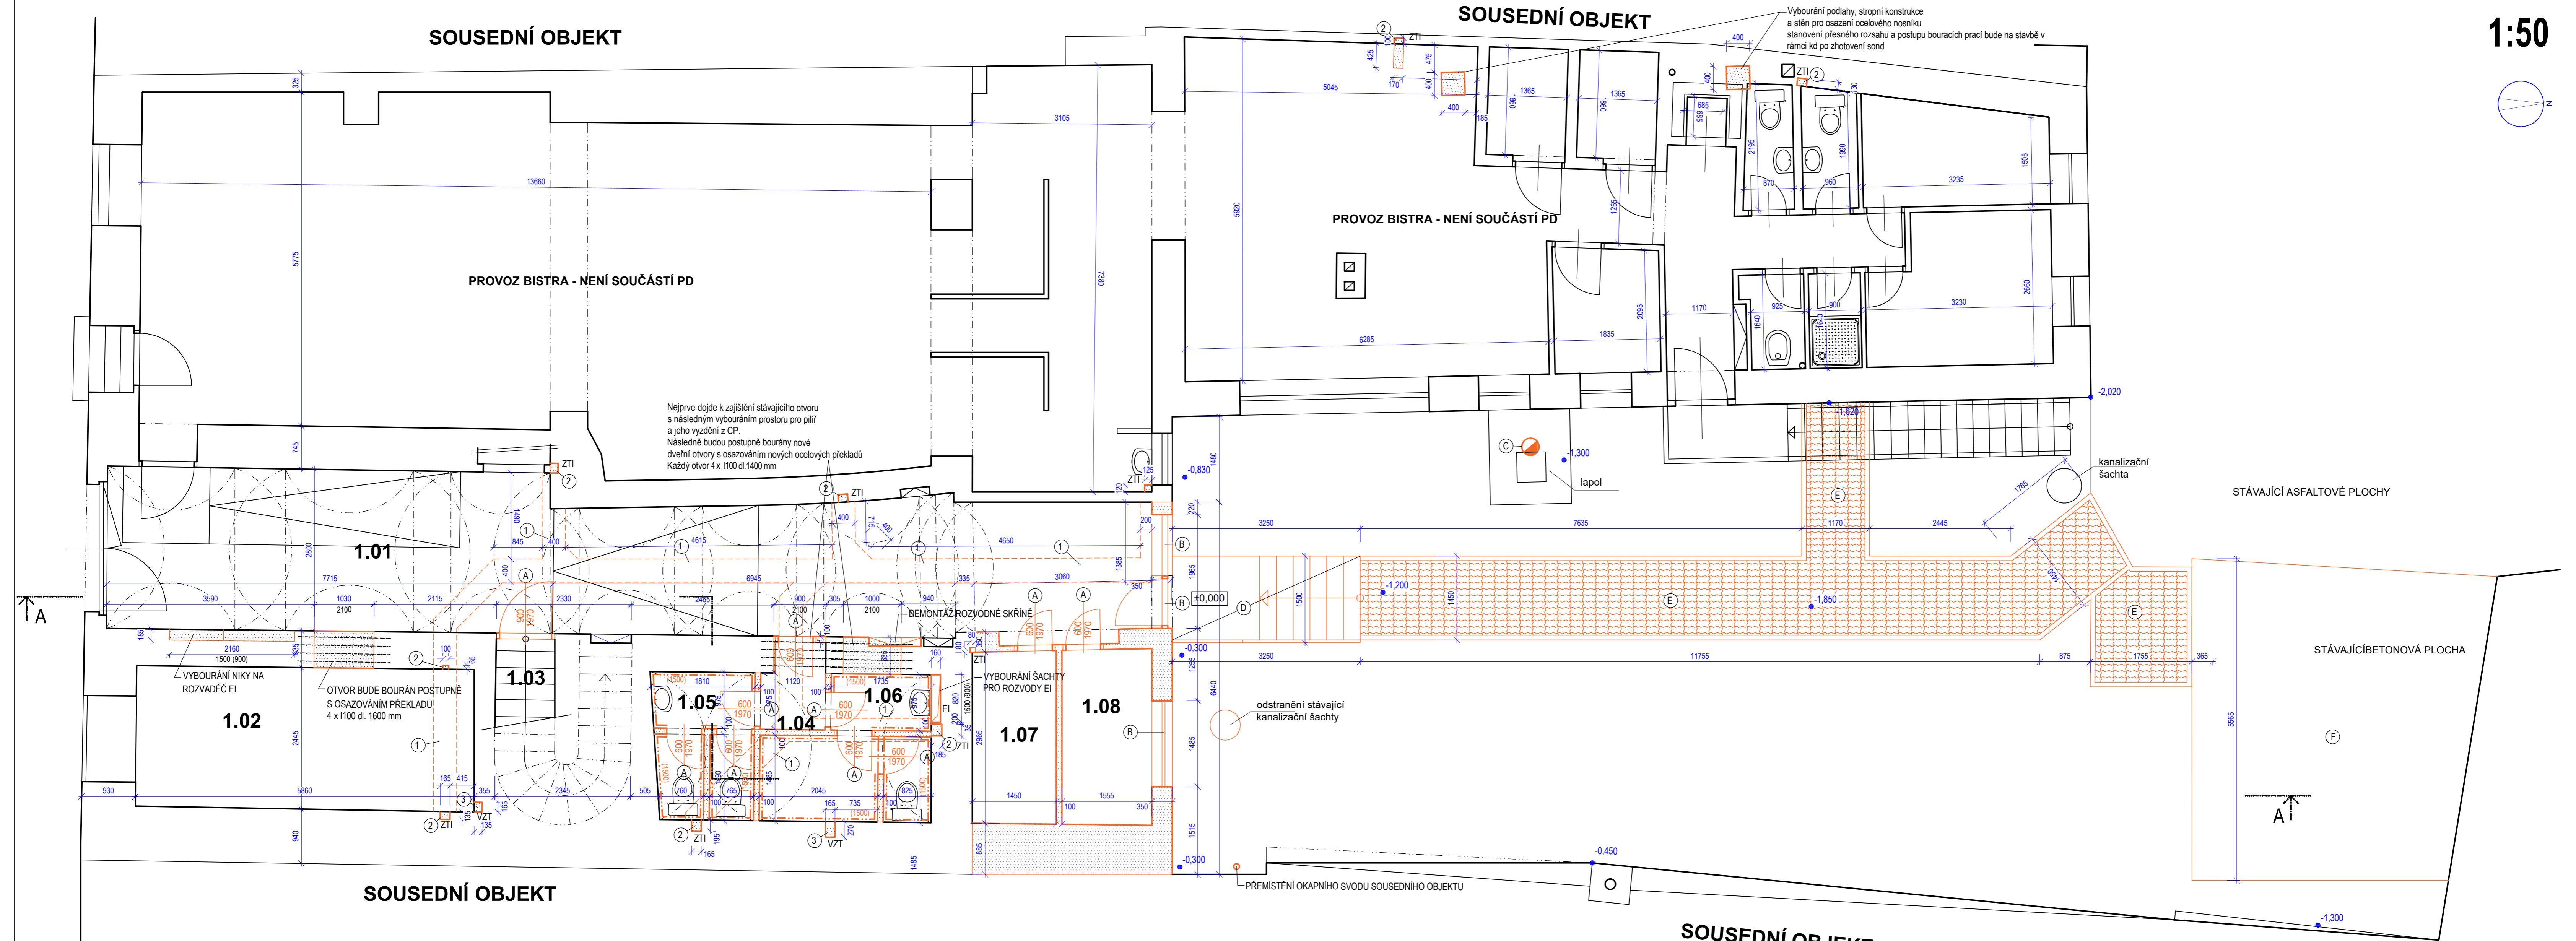


Stávající stav - bourací práce

PŮDORYS 1.NP

1:50

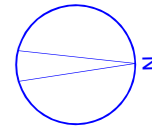

TABULKA MÍSTNOSTÍ:

Číslo	Účel místnosti	Plocha (m²)	Podlaha	Stěny	Strop
1.01	Vstupní chodba	6,17	Keramická dlažba	Vápenocementová jádrová omítka, štuk, malba	Vápenocementová jádrová omítka, štuk, malba
1.02	Technická místnost	14,20	Keramická dlažba (K)	Vápenocementová jádrová omítka, štuk, malba	Vápenocementová jádrová omítka, štuk, malba
1.03	Schodiště	3,01	Keramická dlažba (K)	Vápenocementová jádrová omítka, štuk, malba	Vápenocementová jádrová omítka, štuk, malba
1.04	Zádvěří WC	2,96	Keramická dlažba (K)	Vápenocementová jádrová omítka, štuk, malba	Vápenocementová jádrová omítka, štuk, malba
1.05	WC ženy	14,27	Keramická dlažba (K)	Vápenocementová jádrová omítka, štuk, malba	Vápenocementová jádrová omítka, štuk, malba
1.06	WC muži	1,85	Keramická dlažba (K)	Vápenocementová jádrová omítka, štuk, malba	Vápenocementová jádrová omítka, štuk, malba
1.07	Technická místnost	12,80	Keramická dlažba (K)	Vápenocementová jádrová omítka, štuk, malba	Vápenocementová jádrová omítka, štuk, malba
1.08	Technická místnost	15,20	Keramická dlažba (K)	Vápenocementová jádrová omítka, štuk, malba	Vápenocementová jádrová omítka, štuk, malba

LEGENDA :

- (A) DEMONTÁŽ DVEŘÍ VČETNĚ OCELOVÉ / OBLOŽKOVÉ ŽABURNĚ
- (B) DEMONTÁŽ VÝPLNÍ OTVORŮ (OKNA, VSTUPNÍ DVEŘE) VČETNĚ RÁMU, PARAPETŮ, GARNÝŽÍ ATD.
- (C) DEMONTÁŽ KAMINOVÉHO TĚLESA
- (D) VYBOURÁNÍ BETONOVÉHO SCHODIŠTĚ VČETNĚ ZÁBRADLÍ
- (E) VYBOURÁNÍ BETONOVÉ ŽÁMKOVÉ DLAŽBY VČETNĚ OBRUBNÍKŮ
- (F) VYBOURÁNÍ BETONOVÉ PLOCHY
- (K) ODSTRANĚNÍ PODLAHOVÝCH KRYTIN
- (L) ODSTRANĚNÍ OBKLADŮ A OMYVATELNÝCH NÁTĚRŮ
- (1) VYŘEZÁNÍ RÝHY DO PODLAHY PRO ULOŽENÍ LEŽATÉ KANALIZACE (hl. 400 - 800mm) - VČETNĚ ODTĚŽENÍ PŘEBYTEČNÉ ZEMINY
- (2) VYBOURÁNÍ DŘÁŽKY VE STĚNĚ PRO STUPACÍ POTRUBÍ
- (3) VYBOURÁNÍ DŘÁŽKY VE STĚNĚ PRO VZDUCHOTECHNICKÉ POTRUBÍ

LEGENDA MATERIÁLŮ:

- STÁVAJÍCÍ KONSTRUKCE
- BOURANÉ KONSTRUKCE
- BOURANÉ BETONOVÉ ZPEVNĚNÉ PLOCHY
- BOURANÉ PLOCHY ZE ŽÁMKOVÉ DLAŽBY

POZNÁMKA:

- PŘED ZAHÁJENÍM BOURACÍCH PRACÍ BUDOU DO STROPNÍCH A STŘEŠNÍCH KONSTRUKCÍ PROVEDENY SONDY NA ZÁKLADĚ KTERÝCH BUDE VYFOTOVEN PŘESNÝ POSTUP PRACÍ, KTERÝ BUDE KONZULTOVÁN S HLAVNÍM PROJEKTANTEM
- PŘED ZAHÁJENÍM BOURÁNÍ OTVORŮ V NOSNÝCH STĚNÁCH BUDOU NEJPRVE OSAZENY NOVÉ PŘEKLADY VIZ. KONSTRUKČNÍ ČÁST
- PŘED ZAHÁJENÍM VÝKOPOVÝCH PRACÍ BUDE PROVEDENA SONDA ZALOŽENÍ STÁVAJÍCÍHO OBJEKTU, NÁSLEDNÝ POSTUP BUDE KONZULTOVÁN S HLAVNÍM PROJEKTANTEM A STATIKEM STAVBY

Ing.arch. Arnošt JANKO				Město Kaplice, Náměstí 70, 382 41 Kaplice	
Ing.arch. Arnošt JANKO		Ing. arch. Arnošt Janko		Ing. arch. Arnošt Janko	
Ing. arch. Arnošt Janko		Ing. arch. Arnošt Janko		Ing. arch. Arnošt Janko	
Ing. arch. Arnošt Janko		Ing. arch. Arnošt Janko		Ing. arch. Arnošt Janko	
